
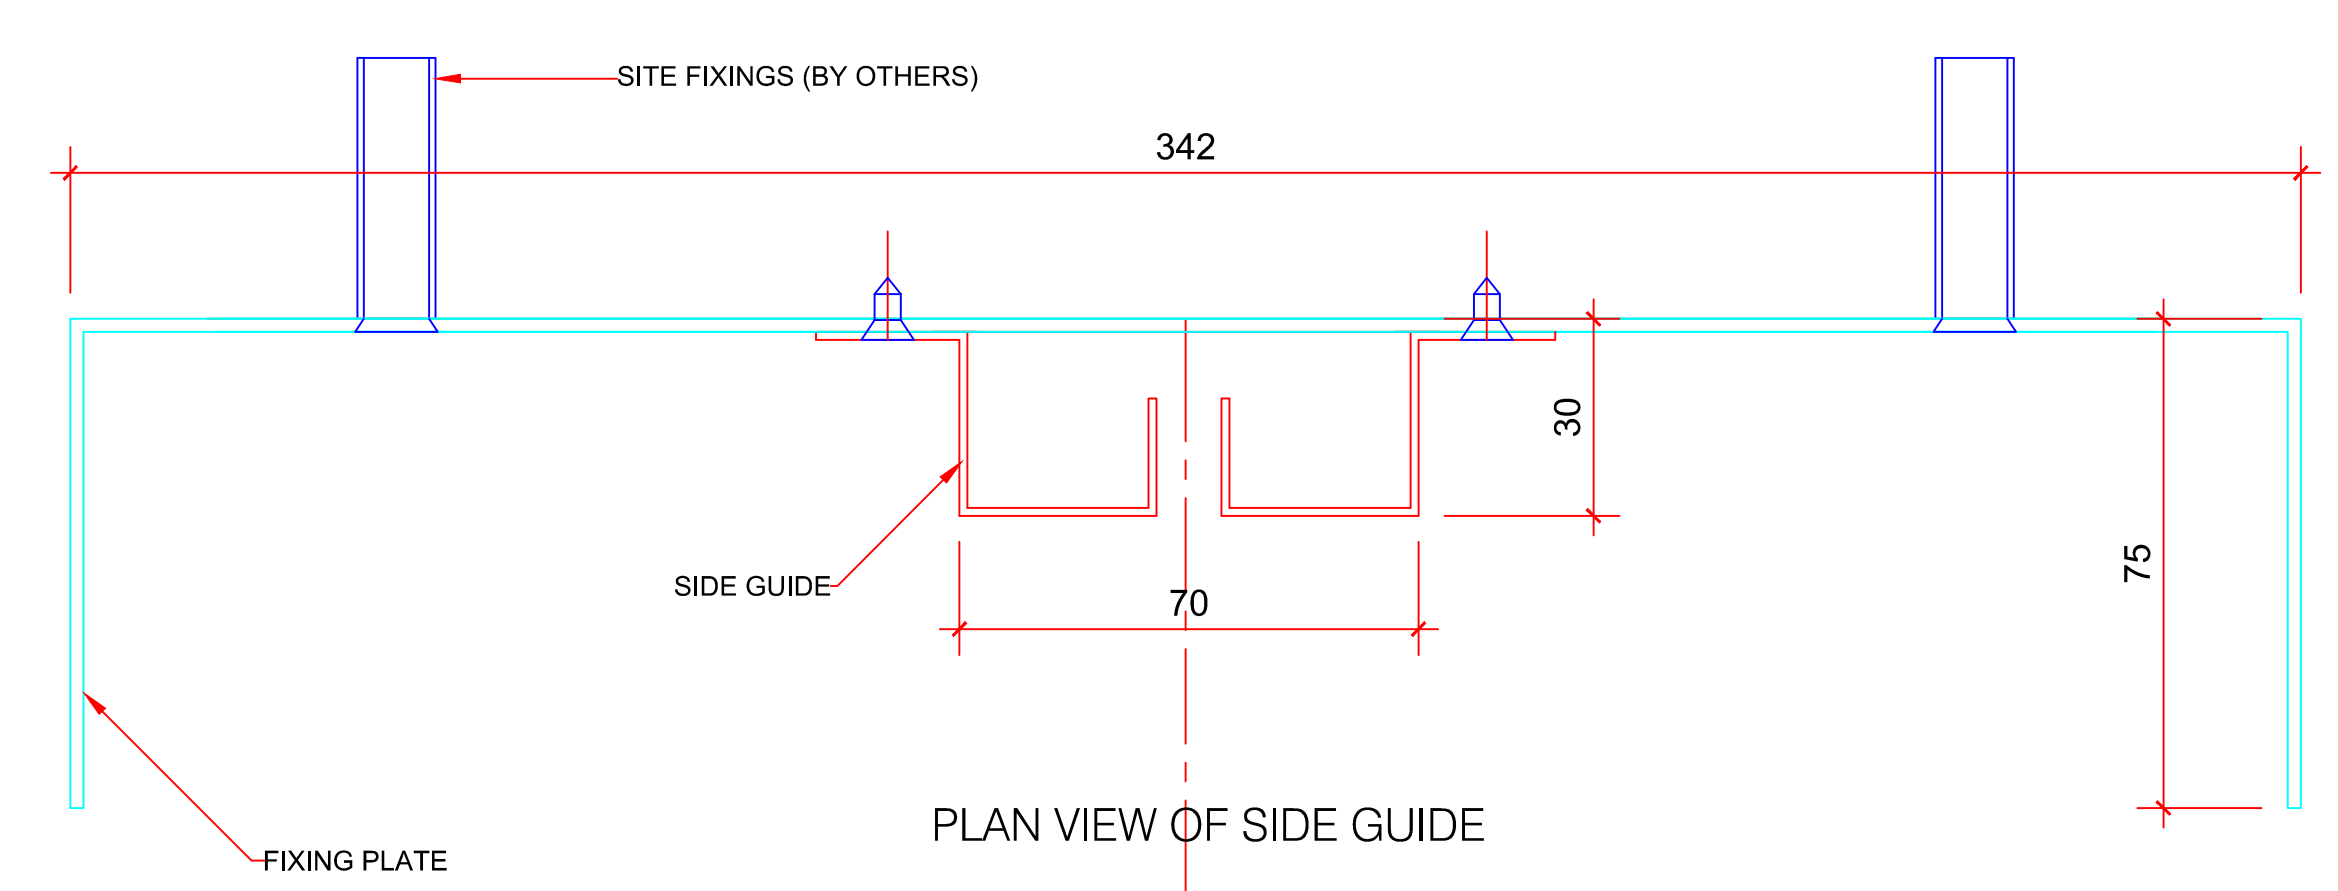
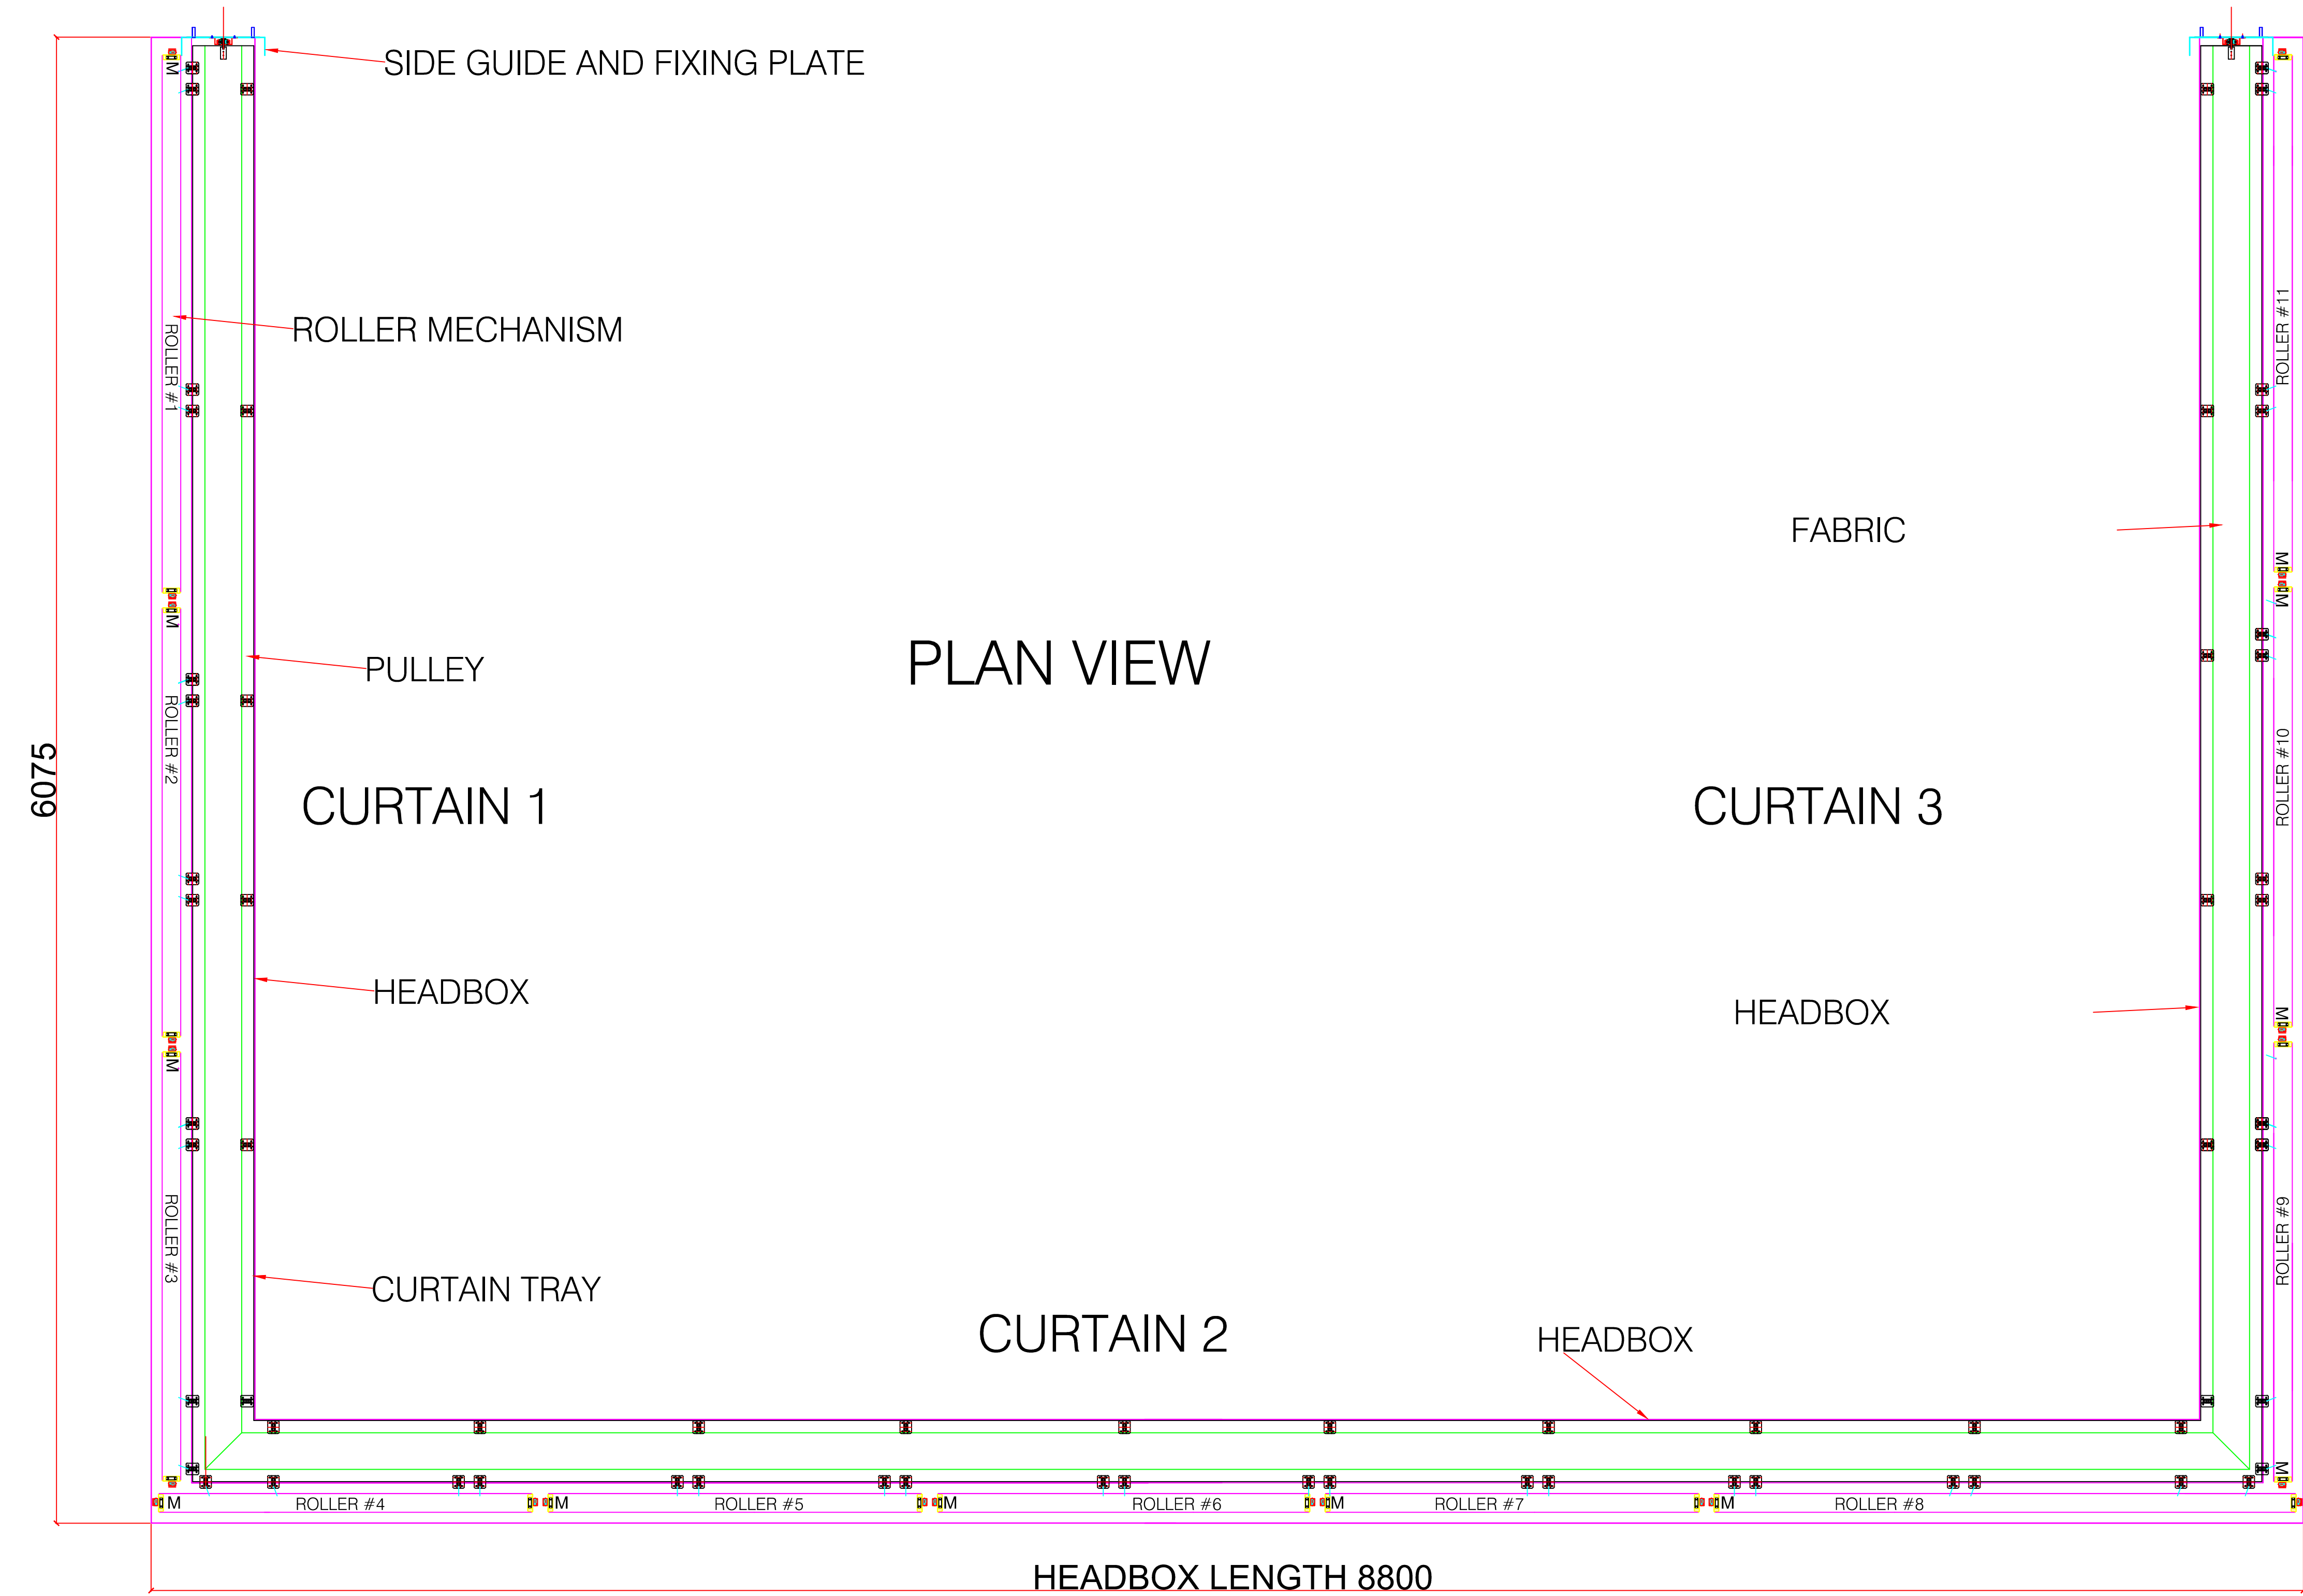
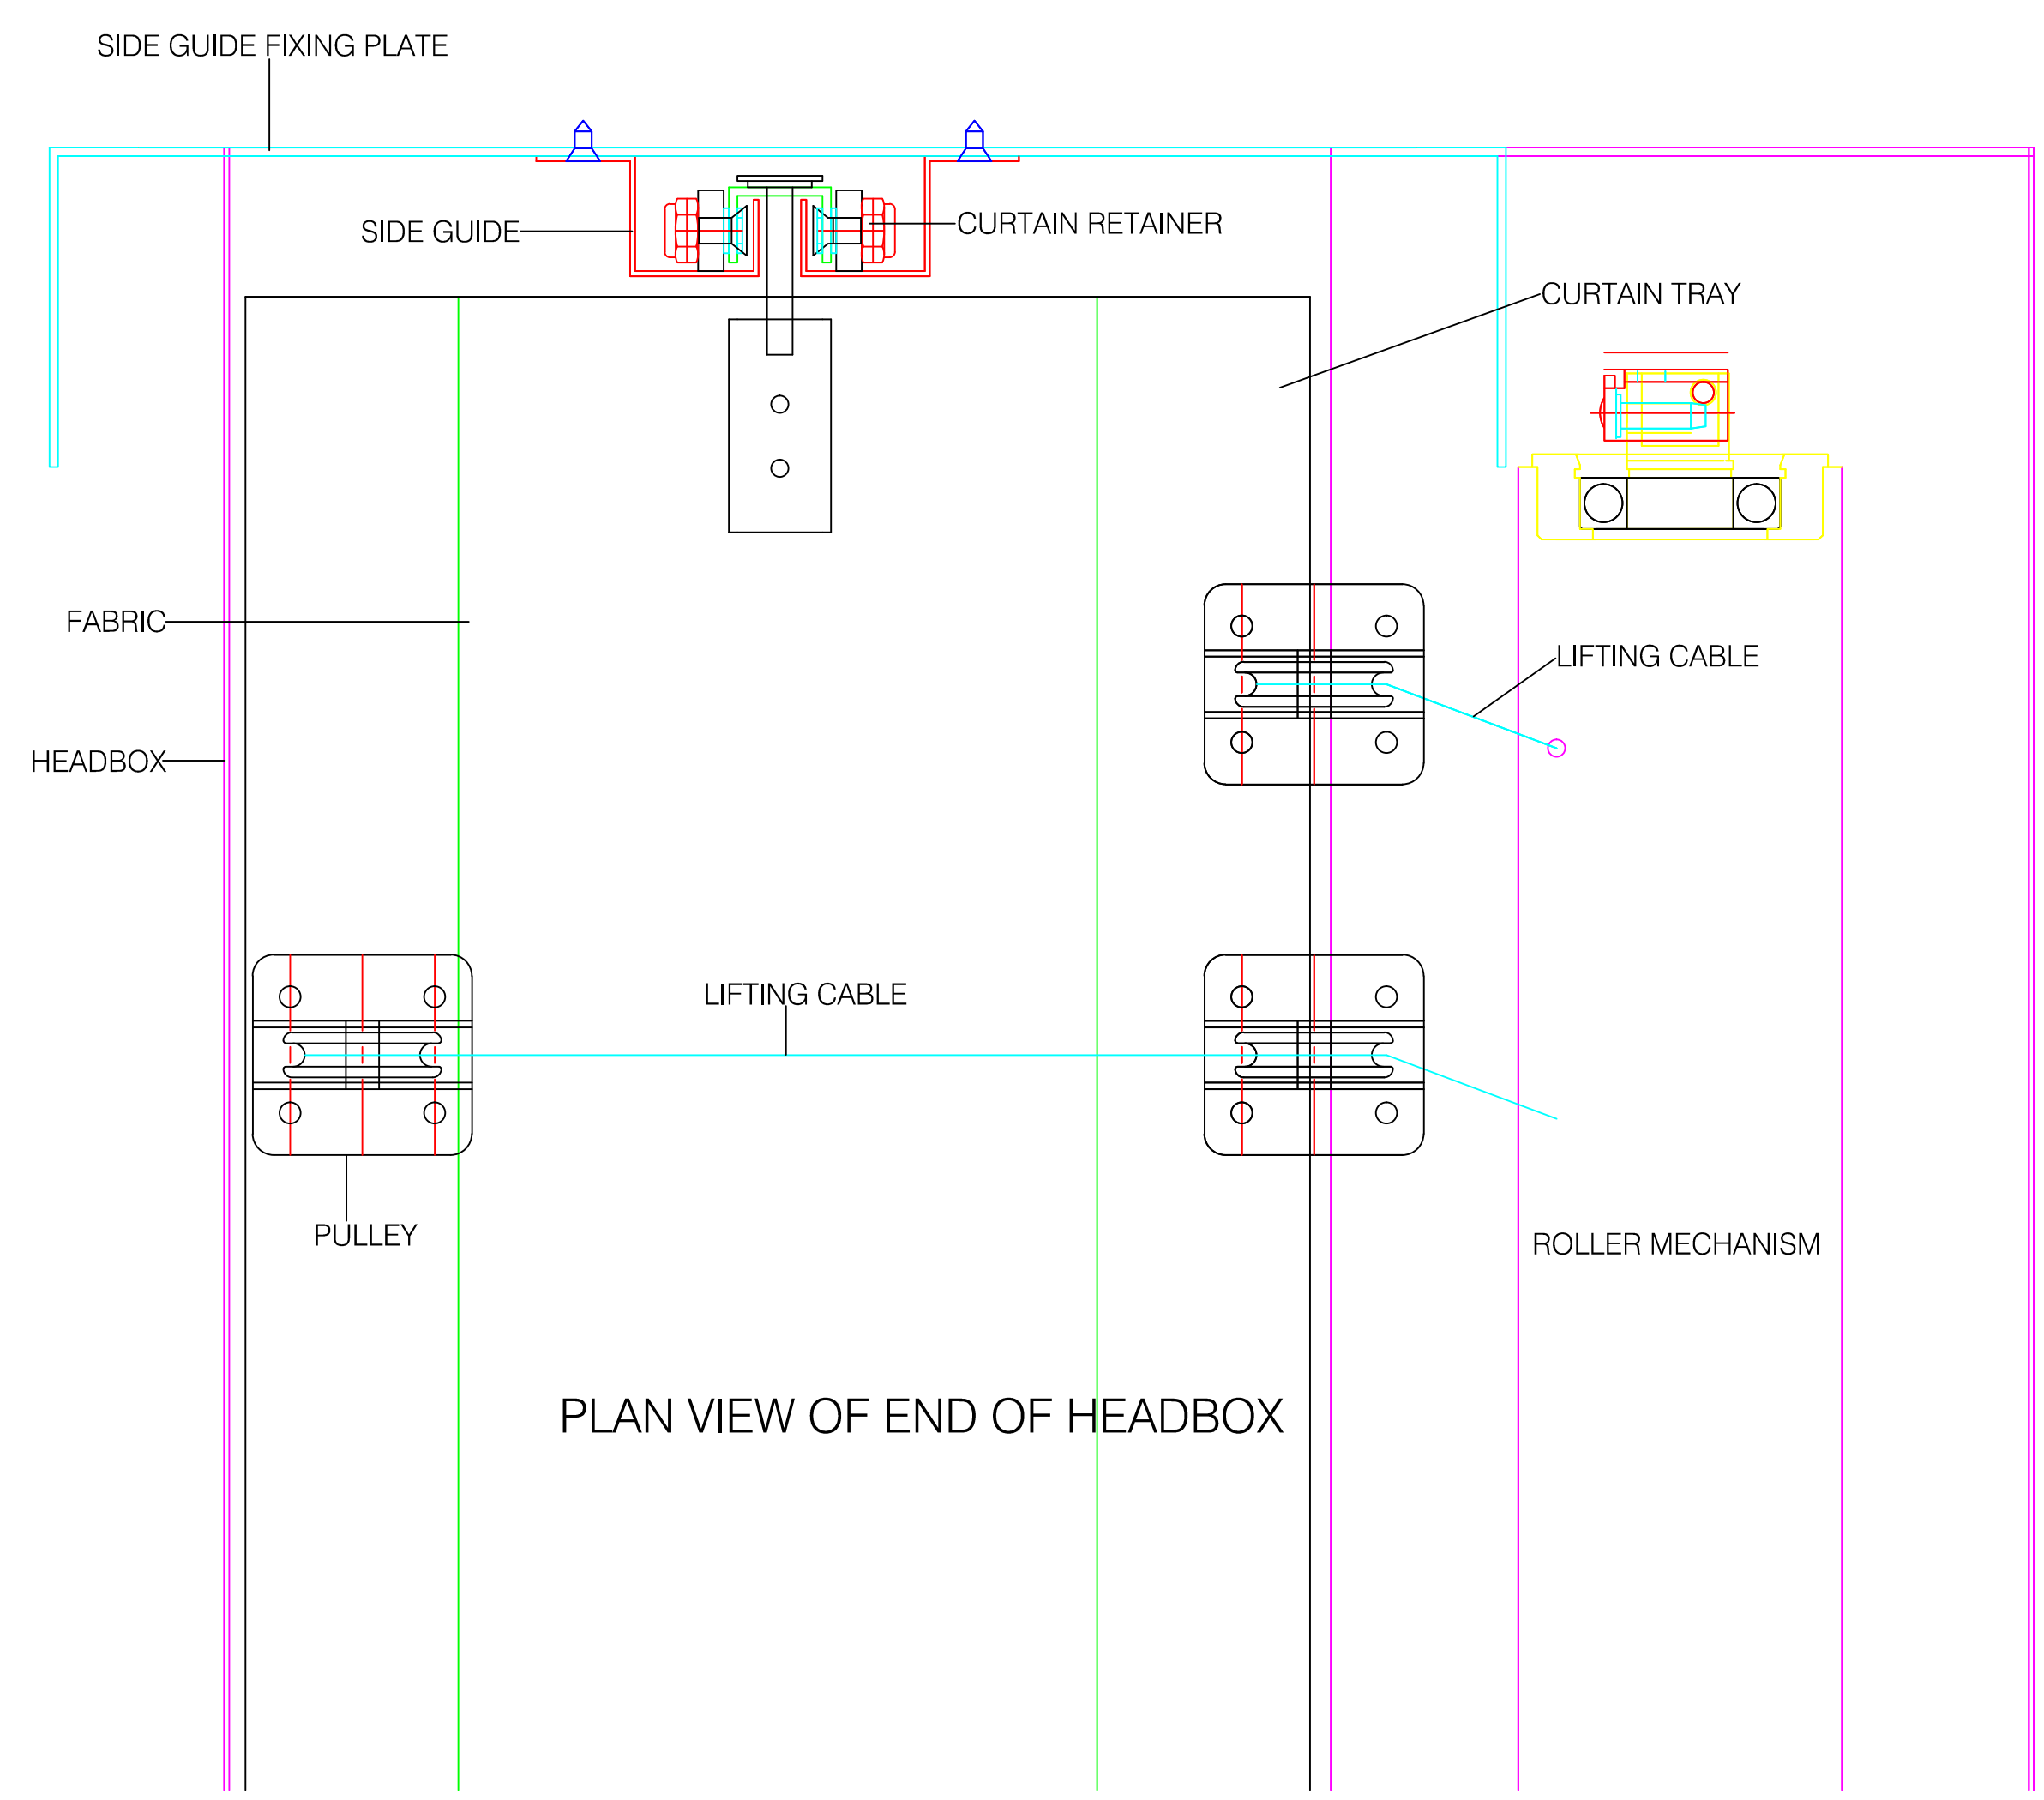


**NOTES:**  
 • It is the Clients responsibility to check & approve drawings before manufacture can commence.

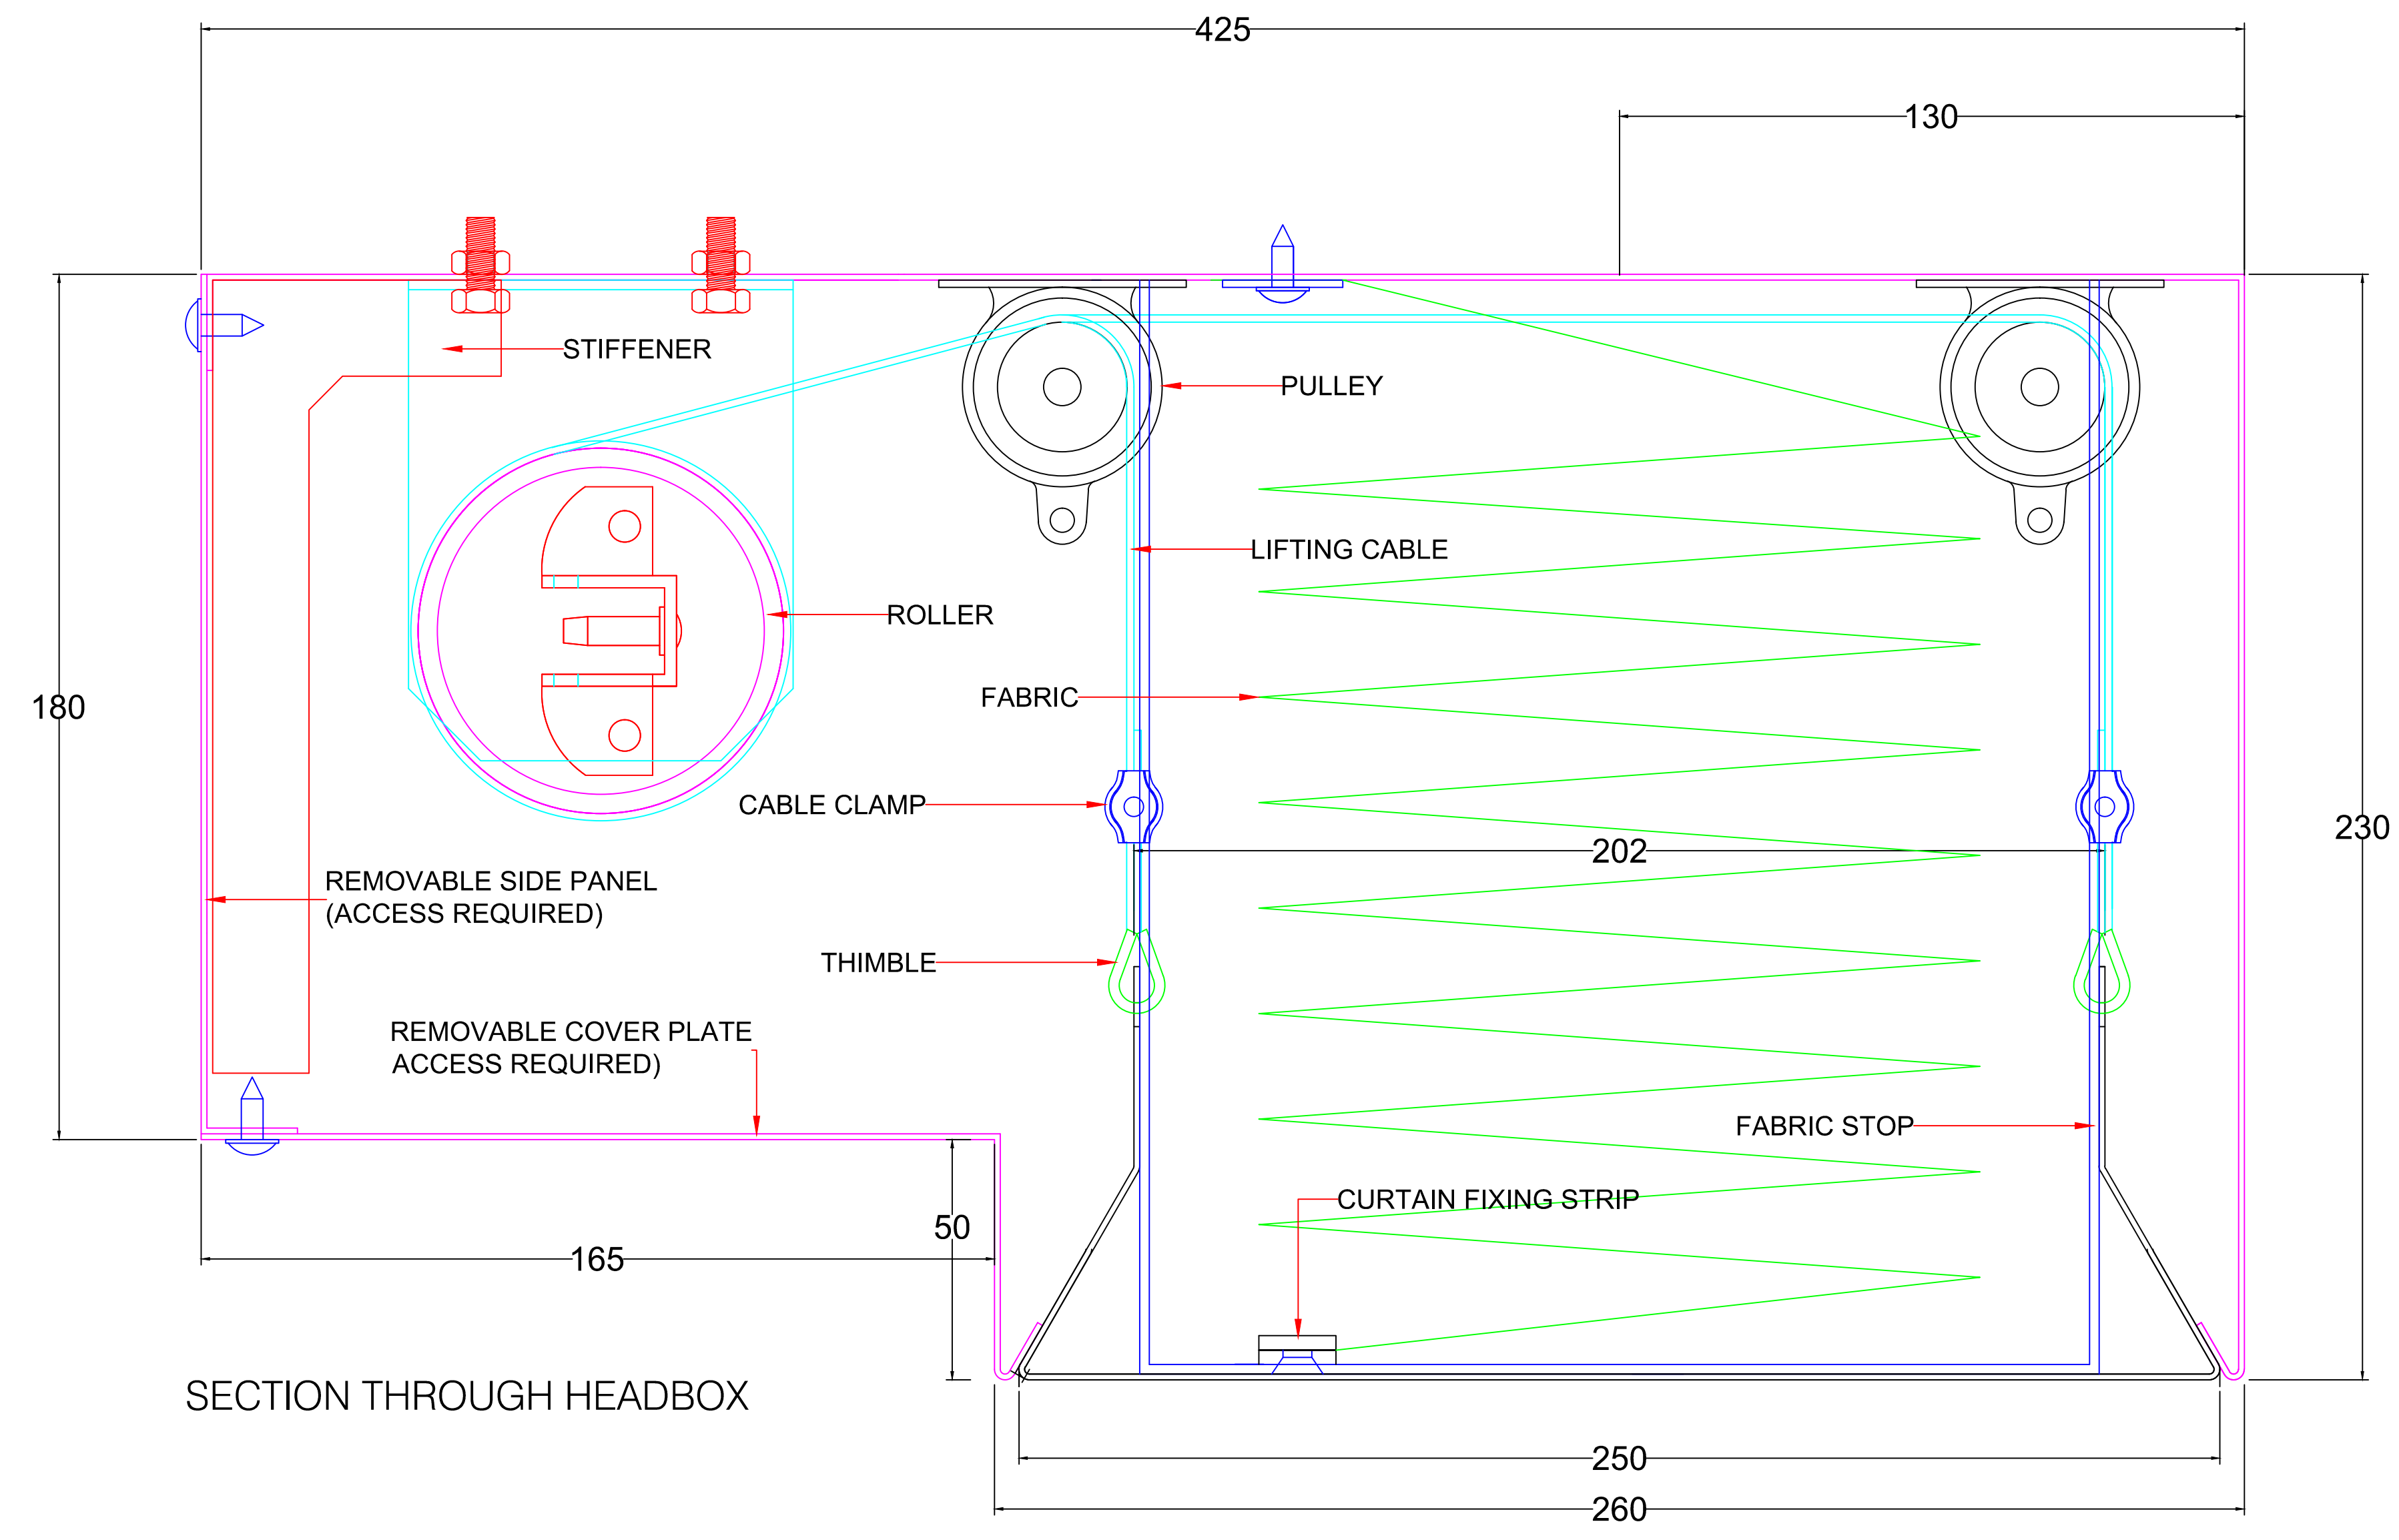

B.	Headbox widths amended.	08.09.17	CD
A	Headbox widths amended.	05.09.17	CD
Rev.	Description	Date	Initial

**Issued For Comment/Approval**

**BLE**  
 MAKING BUILDINGS SAFER  
 B.L.E. SMOKE & FIRE CURTAINS LTD.  
 Tel :- +44 (0) 114 251 4703  
 Fax :- +44 (0) 114 251 3908  
 Email :- enquiries@blecurtains.com

PROJECT:  
 ALUMOT ESH  
 SHASTOVICH ACCORDION CURTAIN

DESCRIPTION:  
 GENERAL DETAILS OF ACCORDION CURTAIN

SHEET No 1 OF 1	SHEET SIZE A0	DRAWN BY D. NAYLOR	DATE 23-08-17
REF. No	SCALE AS NOTED	CHECKED BY	DATE

DRAWING No:  
 EXP-MHS33417-010

ALL DIMENSIONS IN MILLIMETRES UNLESS STATED OTHERWISE. DO NOT SCALE. IF IN DOUBT ASK. SYSTEM TOLERANCE IS 25 MILLIMETRES IN ANY PLANE UNLESS OTHERWISE SPECIFIED. NOTHING IS TO BE FIXED TO THE ROLLER HOUSING WITHOUT PRIOR BLE CONSENT. ALL PRINTED DRAWINGS ARE UNCONTROLLED.  
 COPYRIGHT © This Document is the copyright of BLE Smoke & Fire Curtains Ltd. and contains confidential information. It may not be copied, transmitted or information made known to any third party without the permission of BLE Smoke & Fire Curtains Ltd.